




Section B - B

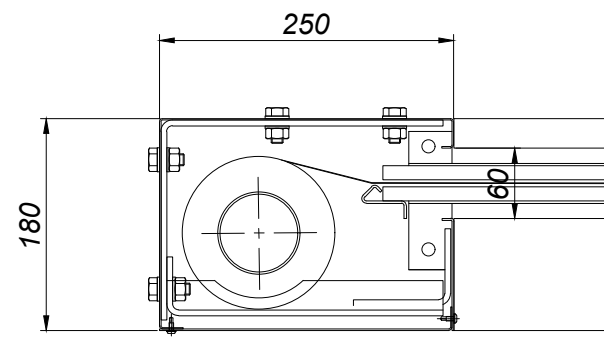


DETAIL A

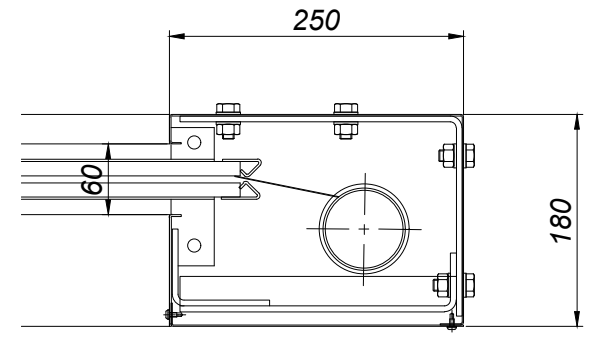

DETAIL B

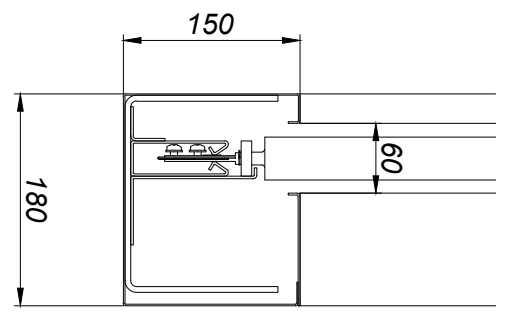


DETAIL C

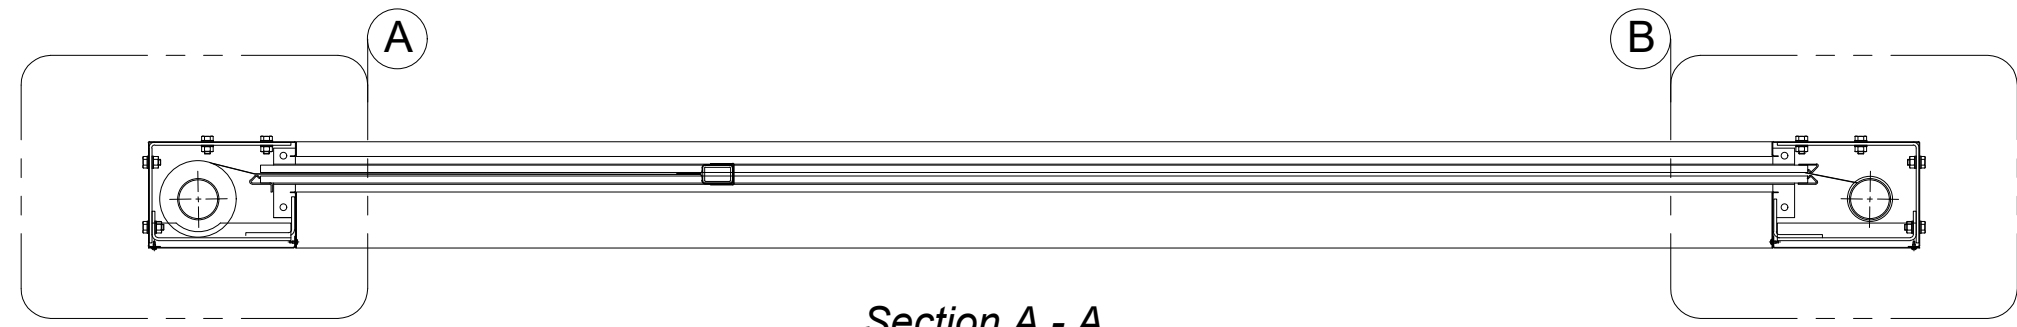



Section A - A

MAXIMUM SIZE  
"X" = 7.0 METRES  
"Y" = 2.5 METRES  
MINIMUM SIZE  
"X" = 1 METRES  
"Y" = 1 METRES


NOTE - SIZES OUTSIDE THESE STANDARDS - PLEASE CONTACT COOPERS FIRE LTD

 <b>Coopers</b> Coopers Fire Limited	Ignis House, Houghton Avenue Waterlooville, Hampshire PO7 3DU, UK		Tel: +44 (0) 23 9245 4405 Fax: +44 (0) 23 9249 2732		Email: info@coopersfire.com Web: www.coopersfire.com	
	DRAWN: ML		TITLE: FIREMASTER® MINI SIMPLEX™ HORIZONTAL FIRE CURTAIN TYPICAL ARRANGEMENT			
	CHECKED: JR		© COOPERS FIRE LIMITED ALL RIGHTS RESERVED. THIS DESIGN MAY NOT BE REPRODUCED IN ANY MATERIAL FORM, INCLUDING ELECTRONICALLY WITHOUT THE WRITTEN PERMISSION OF THE COPYRIGHT NAMES		ALL DIMENSIONS IN MILLIMETERS UNLESS OTHERWISE STATED	
	APPROVED: JR		DRG. No. MSHRZ/STD/01		ISSUE: 1 DATE: 11.02.2021	


NOTE  
THIS DRAWING SHOULD BE CONSIDERED AS  
A GUIDE ONLY, AS SOME DETAILS HAVE BEEN  
OMMITTED FOR CLARITY.

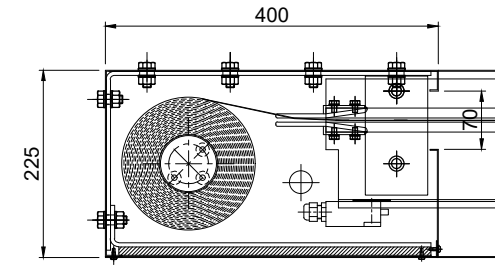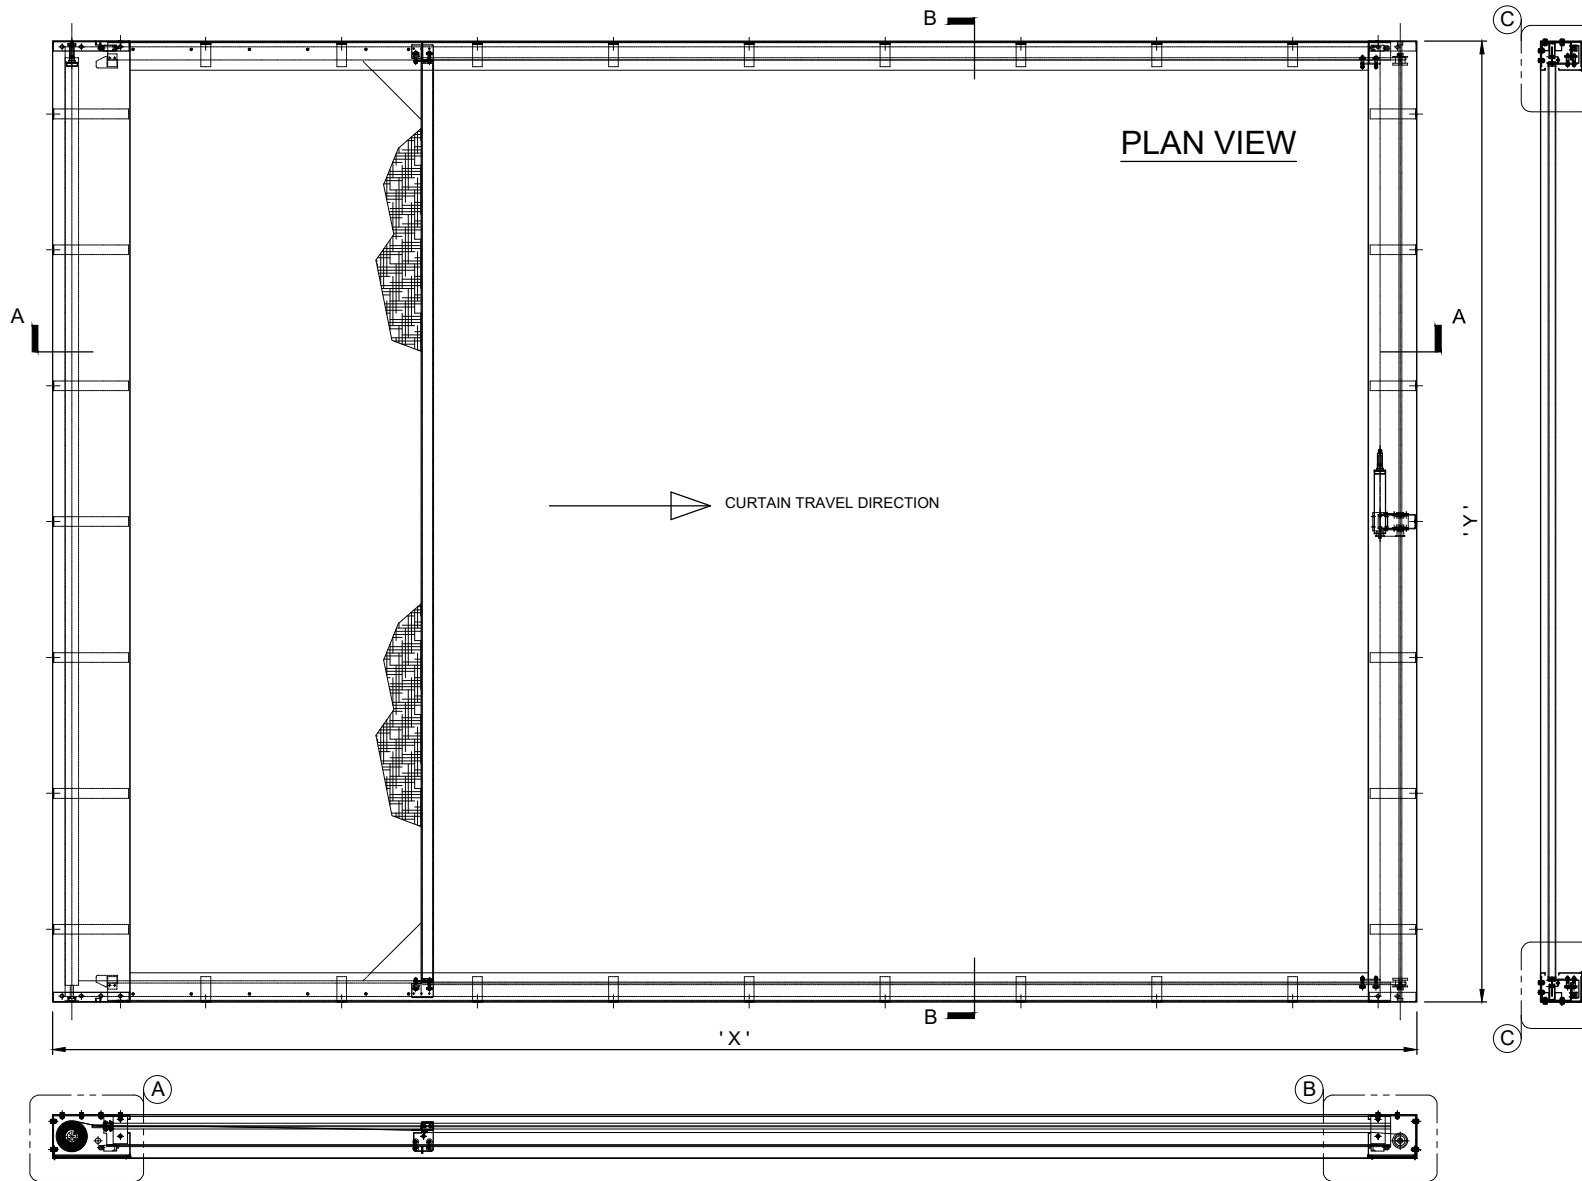

DETAIL A

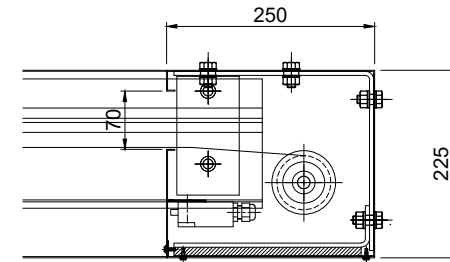


DETAIL B

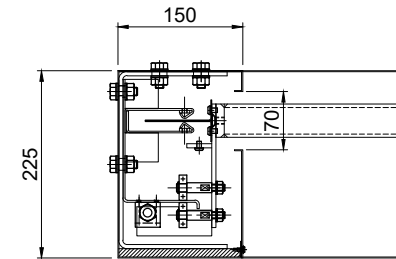



DETAIL C

**MAXIMUM SIZE**  
 "X" = 4 METRES  
 "Y" = 3 METRES  
**MINIMUM SIZE**  
 "X" = 1 METRES  
 "Y" = 1 METRES


NOTE - SIZES OUTSIDE THESE STANDARDS - PLEASE CONTACT COOPERS FIRE LTD

 <b>coopers</b> Coopers Fire Limited	Ignis House, Houghton Avenue Waterlooville, Hampshire PO7 3DU, UK  Tel: +44 (0) 23 9245 4405 Fax: +44 (0) 23 9249 2732  Email: info@coopersfire.com Web: www.coopersfire.com	DRAWN:	TITLE: FIREMASTER® SIMPLEX™ HORIZONTAL FIRE CURTAIN TYPICAL ARRANGEMENT	
		ML		
		CHECKED:	© COOPERS FIRE LIMITED ALL RIGHTS RESERVED. THIS DESIGN MAY NOT BE REPRODUCED IN ANY MATERIAL FORM, INCLUDING ELECTRONICALLY WITHOUT THE WRITTEN PERMISSION OF THE COPYRIGHT NAMES	ALL DIMENSION IN MILLIMETERS UNLESS OTHERWISE STATED
		JR		
		APPROVED:	DRG. No.	ISSUE:
		JR	HRZ/STD/01	1
			DATE:	14.12.2020


NOTE  
 THIS DRAWING SHOULD BE CONSIDERED AS  
 A GUIDE ONLY, AS SOME DETAILS HAVE BEEN  
 OMITTED FOR CLARITY.

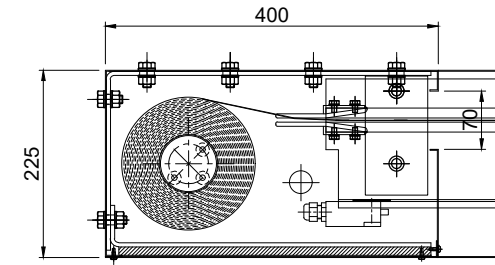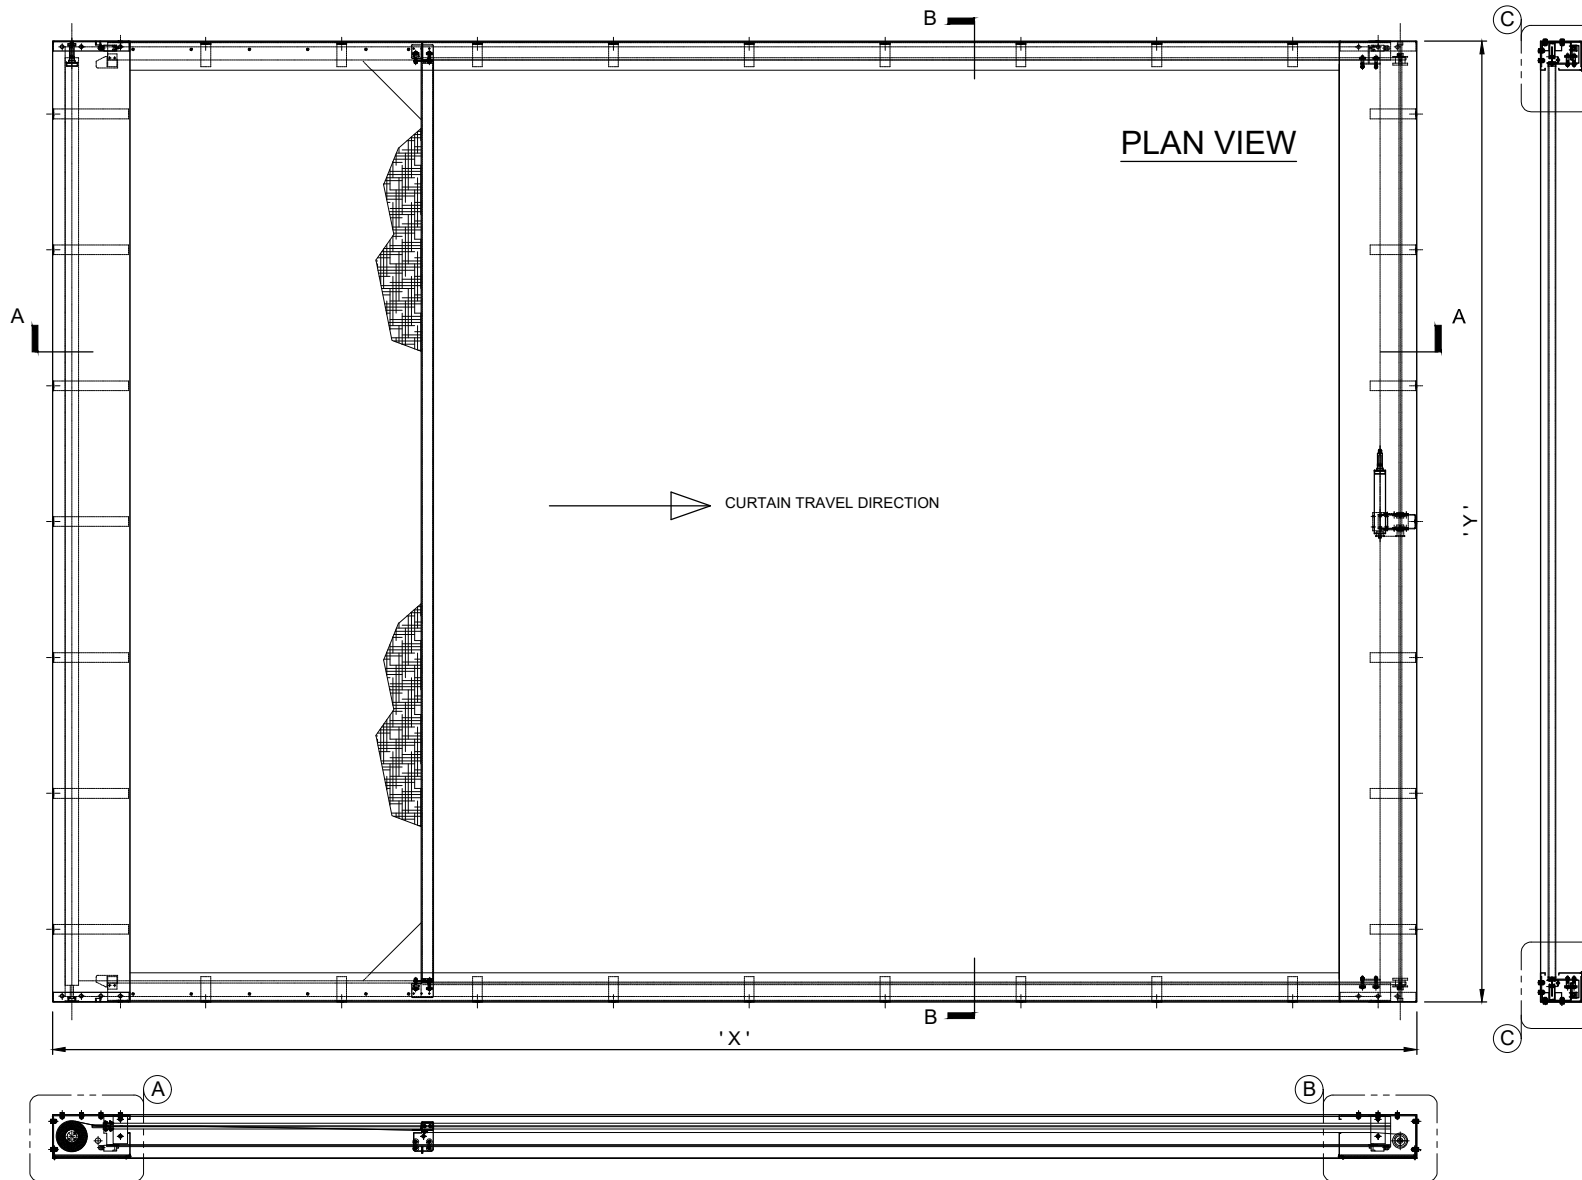

DETAIL A

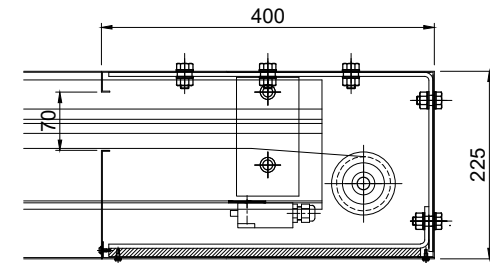


DETAIL B

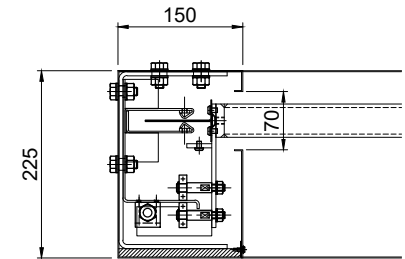





DETAIL C

**MAXIMUM SIZE**  
 "X" = 7 METRES  
 "Y" = 5 METRES  
**MINIMUM SIZE**  
 "X" = 4 METRES  
 "Y" = 3 METRES

NOTE - SIZES OUTSIDE THESE STANDARDS - PLEASE CONTACT COOPERS FIRE LTD

 <p>Coopers Fire Limited</p>	Ignis House, Houghton Avenue Waterlooville, Hampshire PO7 3DU, UK Tel: +44 (0) 23 9245 4405 Fax: +44 (0) 23 9249 2732 Email: info@coopersfire.com Web: www.coopersfire.com	
	DRAWN:	TITLE:
	ML	FIREMASTER® SIMPLEX™ HORIZONTAL FIRE CURTAIN TYPICAL ARRANGEMENT
	CHECKED:	© COOPERS FIRE LIMITED ALL RIGHTS RESERVED. THIS DESIGN MAY NOT BE REPRODUCED IN ANY MATERIAL FORM, INCLUDING ELECTRONICALLY WITHOUT THE WRITTEN PERMISSION OF THE COPYRIGHT NAMES
	JR	ALL DIMENSION IN MILLIMETERS UNLESS OTHERWISE STATED
	APPROVED:	DRG. No.
JR	HRZ/STD/03	ISSUE: 1 DATE: 21.12.2020

NOTE  
 THIS DRAWING SHOULD BE CONSIDERED AS  
 A GUIDE ONLY, AS SOME DETAILS HAVE BEEN  
 OMITTED FOR CLARITY.

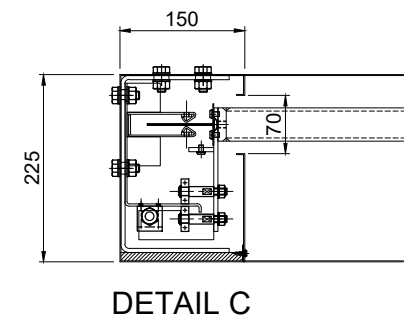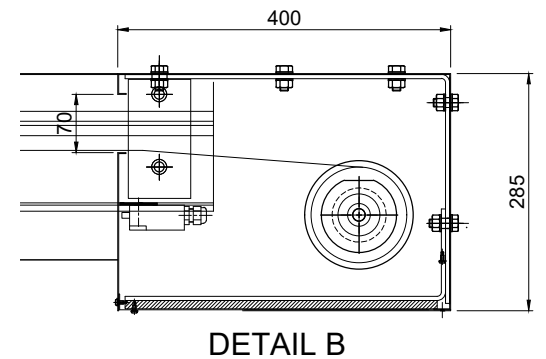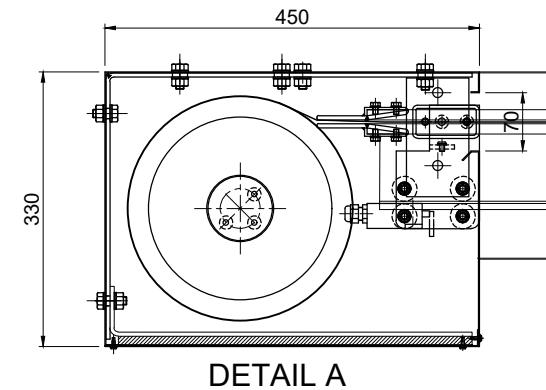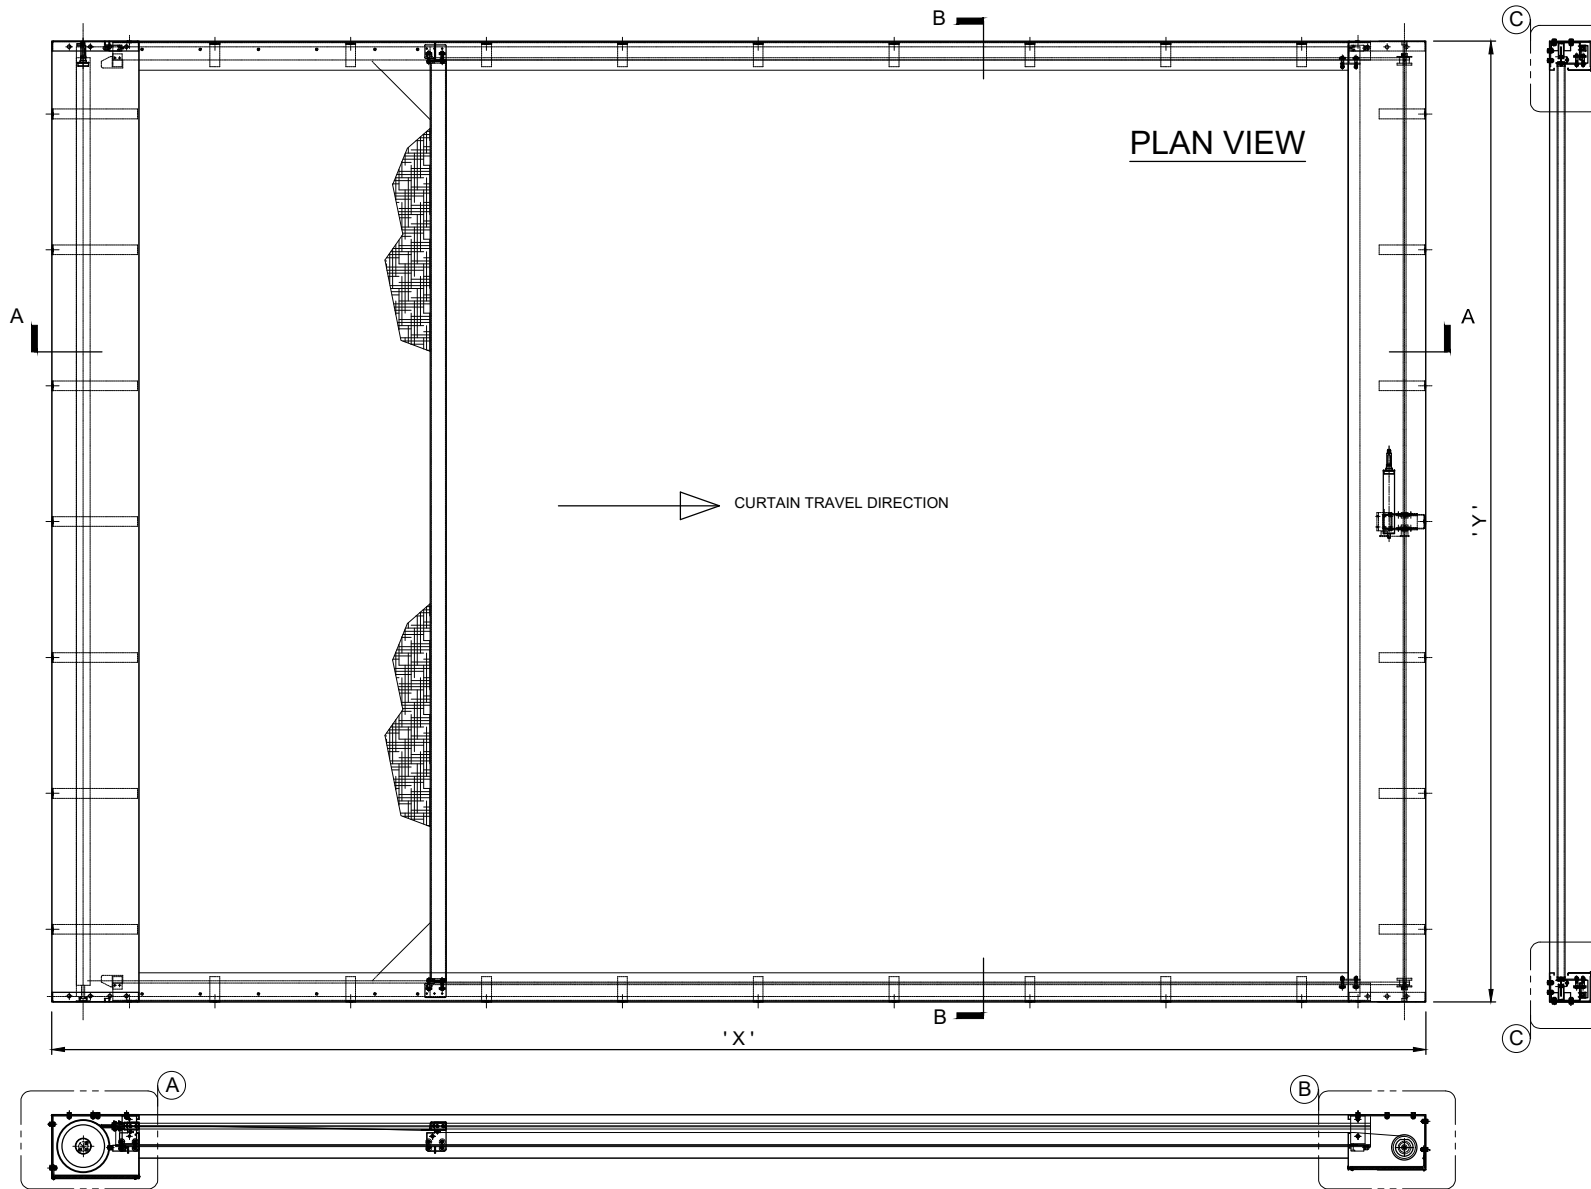

**MAXIMUM SIZE**  
 "X" = 7 METRES  
 "Y" = 7 METRES  
**MINIMUM SIZE**  
 "X" = 7 METRES  
 "Y" = 5 METRES

NOTE - SIZES OUTSIDE THESE STANDARDS - PLEASE CONTACT COOPERS FIRE LTD

DRAWN:	ML	TITLE:	FIREMASTER® SIMPLEX™ HORIZONTAL FIRE CURTAIN TYPICAL ARRANGEMENT
CHECKED:	JR	© COOPERS FIRE LIMITED ALL RIGHTS RESERVED. THIS DESIGN MAY NOT BE REPRODUCED IN ANY MATERIAL FORM, INCLUDING ELECTRONICALLY WITHOUT THE WRITTEN PERMISSION OF THE COPYRIGHT NAMES	ALL DIMENSION IN MILLIMETERS UNLESS OTHERWISE STATED
APPROVED:	JR	DRG. No.	HRZ/STD/04
		ISSUE:	1
		DATE:	21.12.2020

NOTE  
 THIS DRAWING SHOULD BE CONSIDERED AS  
 A GUIDE ONLY, AS SOME DETAILS HAVE BEEN  
 OMITTED FOR CLARITY.





**coopers**  
 Coopers Fire Limited


Ignis House, Houghton Avenue  
 Waterlooville, Hampshire  
 PO7 3DU, UK

Tel: +44 (0) 23 9245 4405  
 Fax: +44 (0) 23 9249 2732


Email: info@coopersfire.com  
 Web: www.coopersfire.com

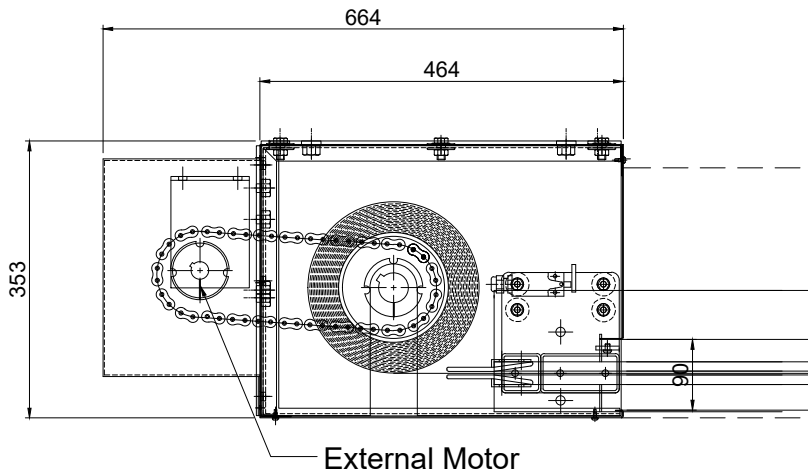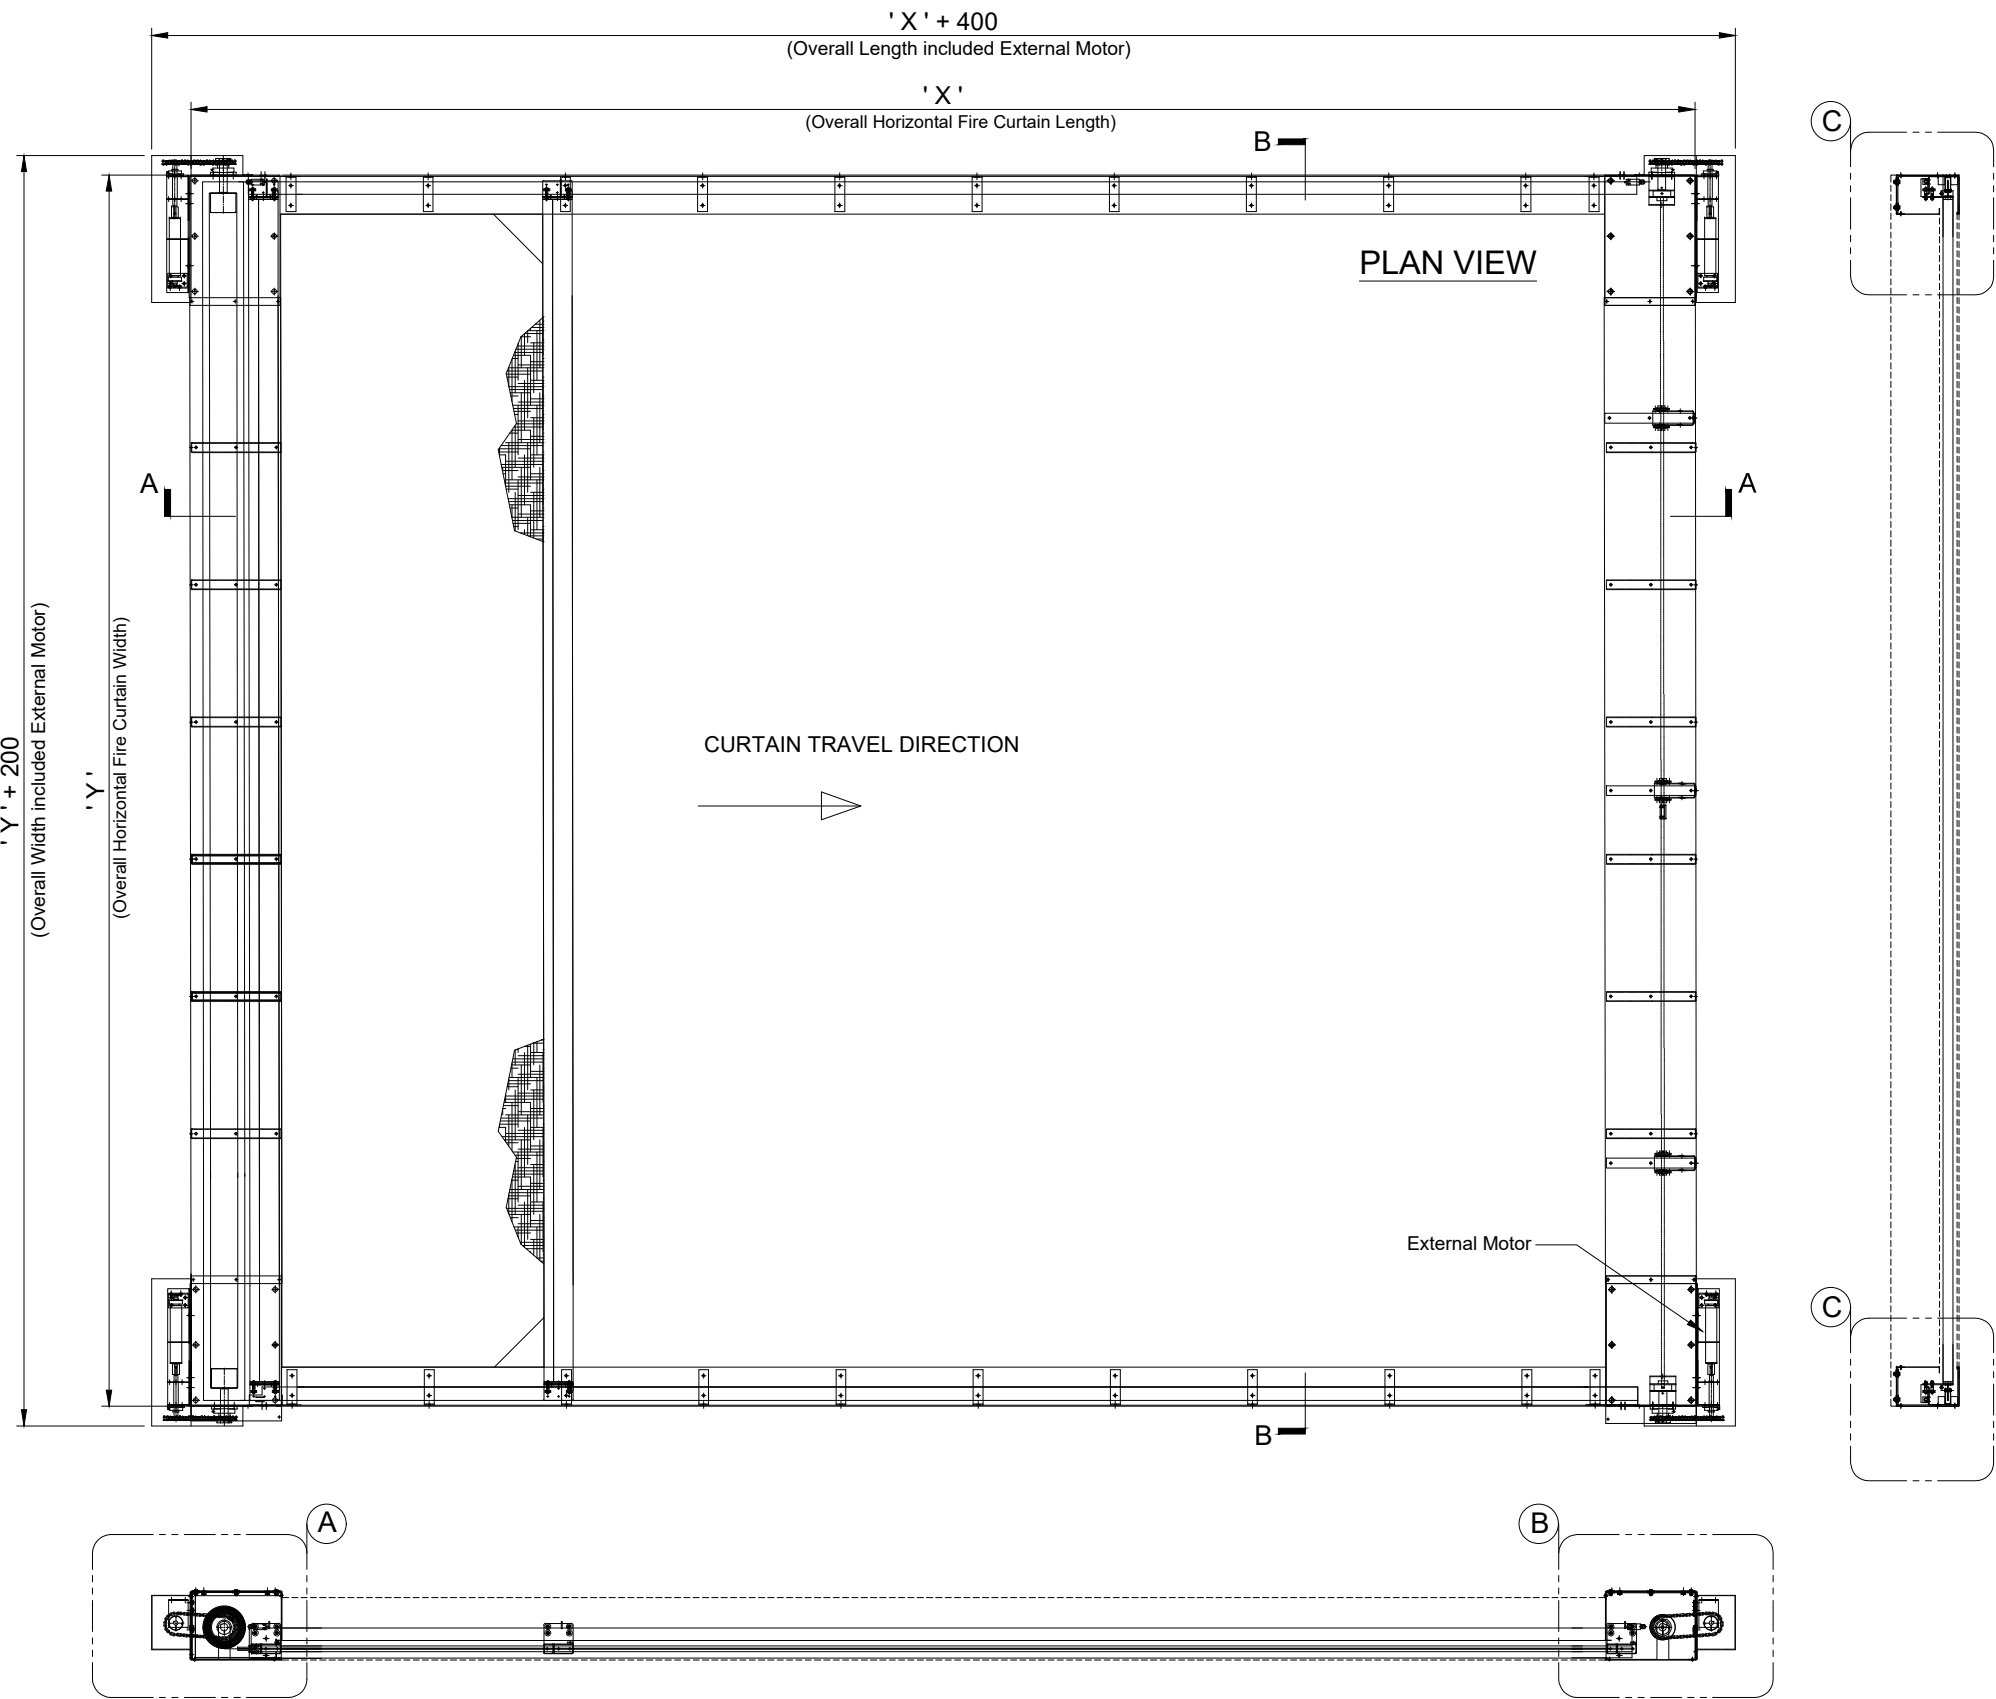

DETAIL A

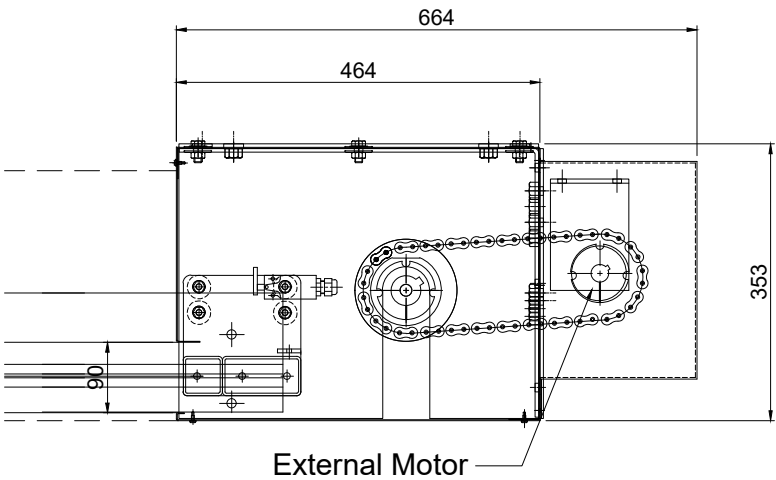


DETAIL B

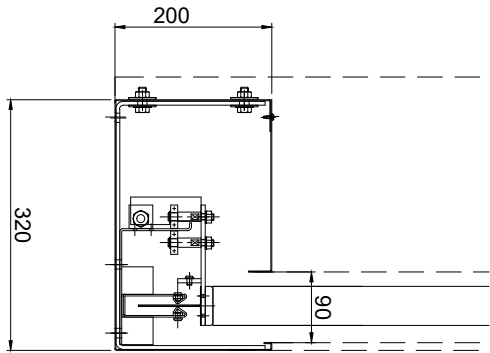


DETAIL C

MAXIMUM SIZE  
"X" = 9 METRES  
"Y" = 9 METRES  
MINIMUM SIZE  
"X" = 7 METRES  
"Y" = 7 METRES



NOTE - SIZES OUTSIDE THESE STANDARDS - PLEASE CONTACT COOPERS FIRE LTD

 <p>Coopers Fire Limited</p>	DRAWN: ML		TITLE: FIREMASTER® SIMPLEX™ HORIZONTAL FIRE CURTAIN TYPICAL ARRANGEMENT	
	CHECKED: JR		© COOPERS FIRE LIMITED ALL RIGHTS RESERVED. THIS DESIGN MAY NOT BE REPRODUCED IN ANY MATERIAL FORM, INCLUDING ELECTRONICALLY WITHOUT THE WRITTEN PERMISSION OF THE COPYRIGHT NAMES	
	APPROVED: JR		ALL DIMENSION IN MILLIMETERS UNLESS OTHERWISE STATED	
			ISSUE: 2 DATE: 26.01.2021	


NOTE  
THIS DRAWING SHOULD BE CONSIDERED AS  
A GUIDE ONLY, AS SOME DETAILS HAVE BEEN  
OMMITTED FOR CLARITY.

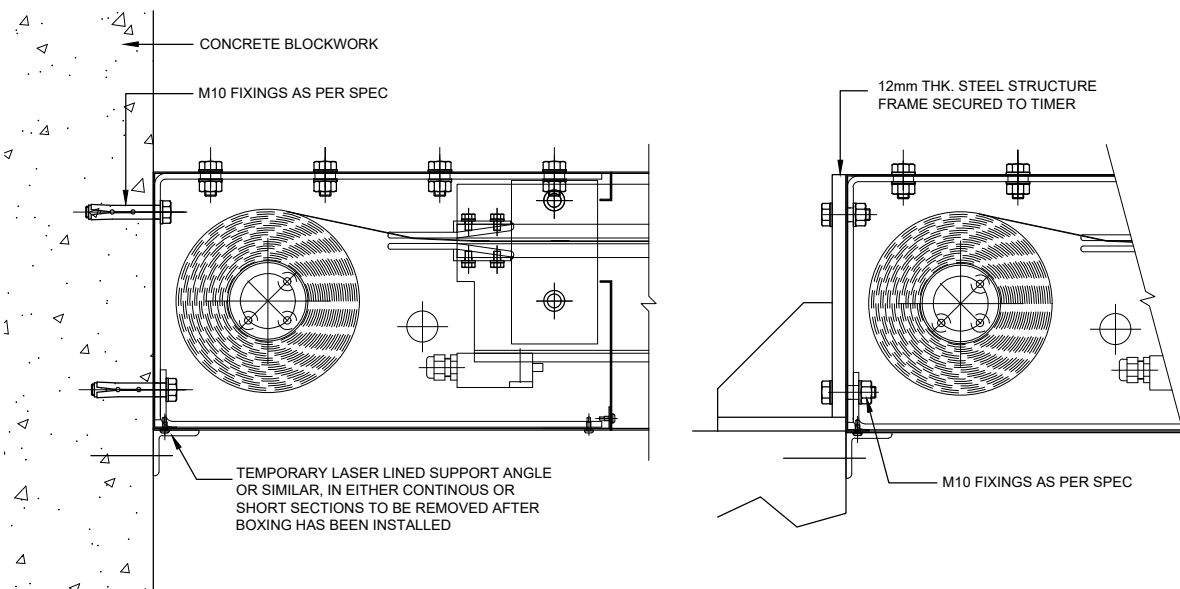

**ROLLER CURTAIN HEADBOX**

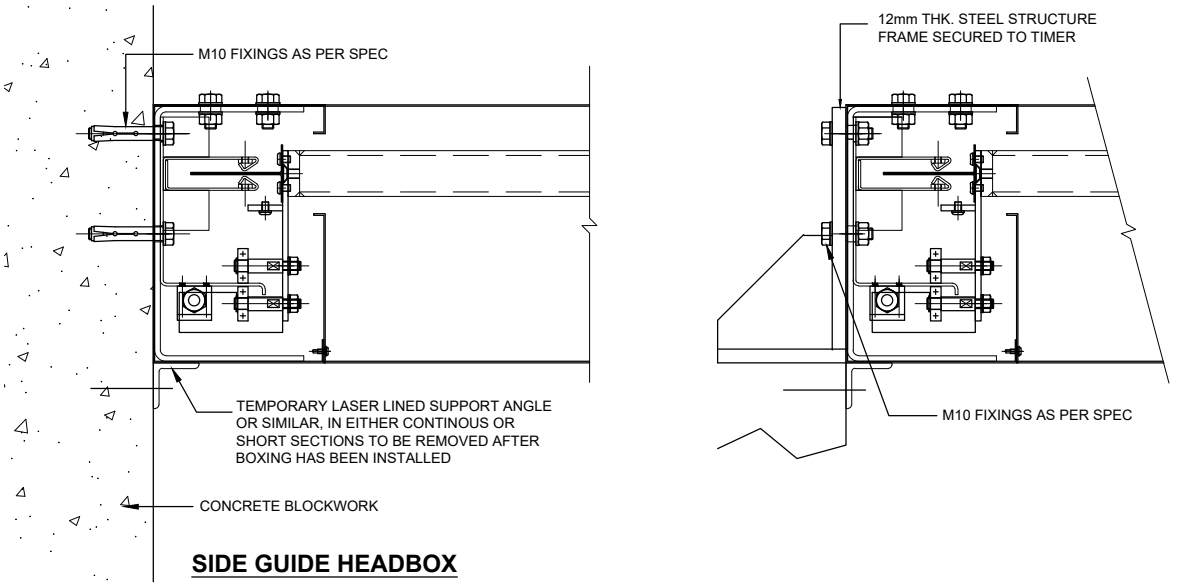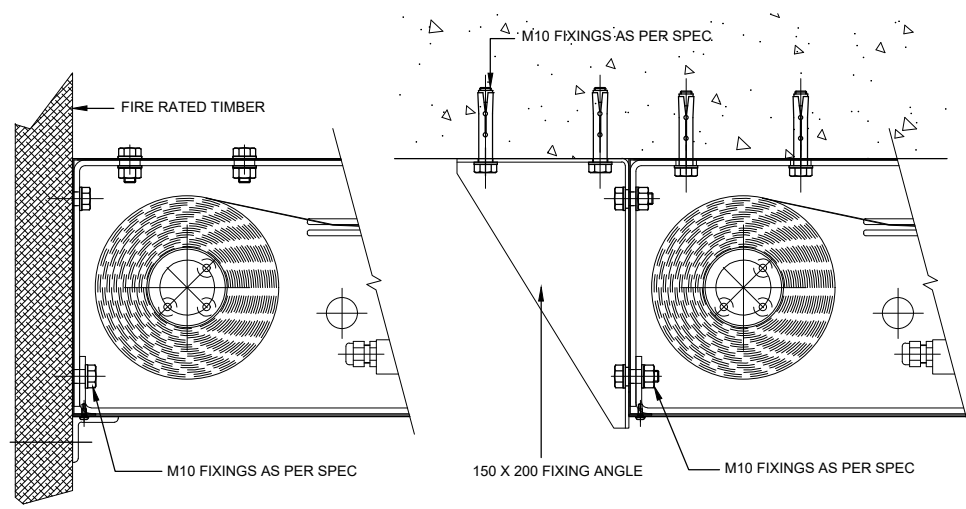

**SIDE GUIDE HEADBOX**

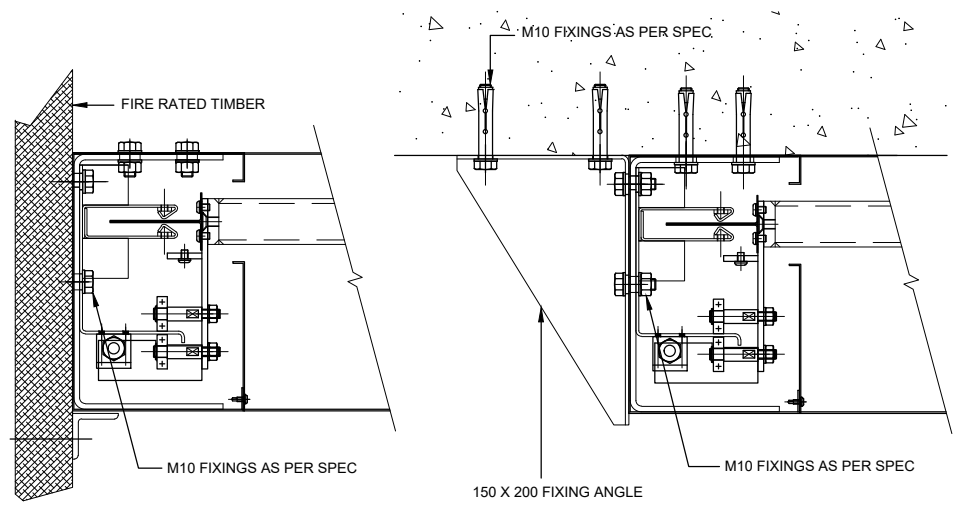

**ENSURE THE CORRECT TYPE OF MOUNTING BOLTS ARE USED TO SUIT THE TYPE OF BLOCKWORK OR FRAMEWORK**



Ignis House, Houghton Avenue  
Waterlooville, Hampshire  
PO7 3DU, UK

Tel: +44 (0) 23 9245 4405  
Fax: +44 (0) 23 9249 2732  
Email: info@coopersfire.com  
Web: www.coopersfire.com

DRAWN:	ML	TITLE:	FIREMASTER® SIMPLEX™ HORIZONTAL FIRE CURTAIN INSTALLATION GUIDE
CHECKED:	JR	© COOPERS FIRE LIMITED ALL RIGHTS RESERVED. THIS DESIGN MAY NOT BE REPRODUCED IN ANY MATERIAL FORM, INCLUDING ELECTRONICALLY WITHOUT THE WRITTEN PERMISSION OF THE COPYRIGHT NAMES	ALL DIMENSION IN MILLIMETERS UNLESS OTHERWISE STATED
APPROVED:	JR	DRG. No.	HRZ/STD/33
		ISSUE:	1
		DATE:	14.12.2020